


Monument Sign: 2-Sided, Internally Illuminated

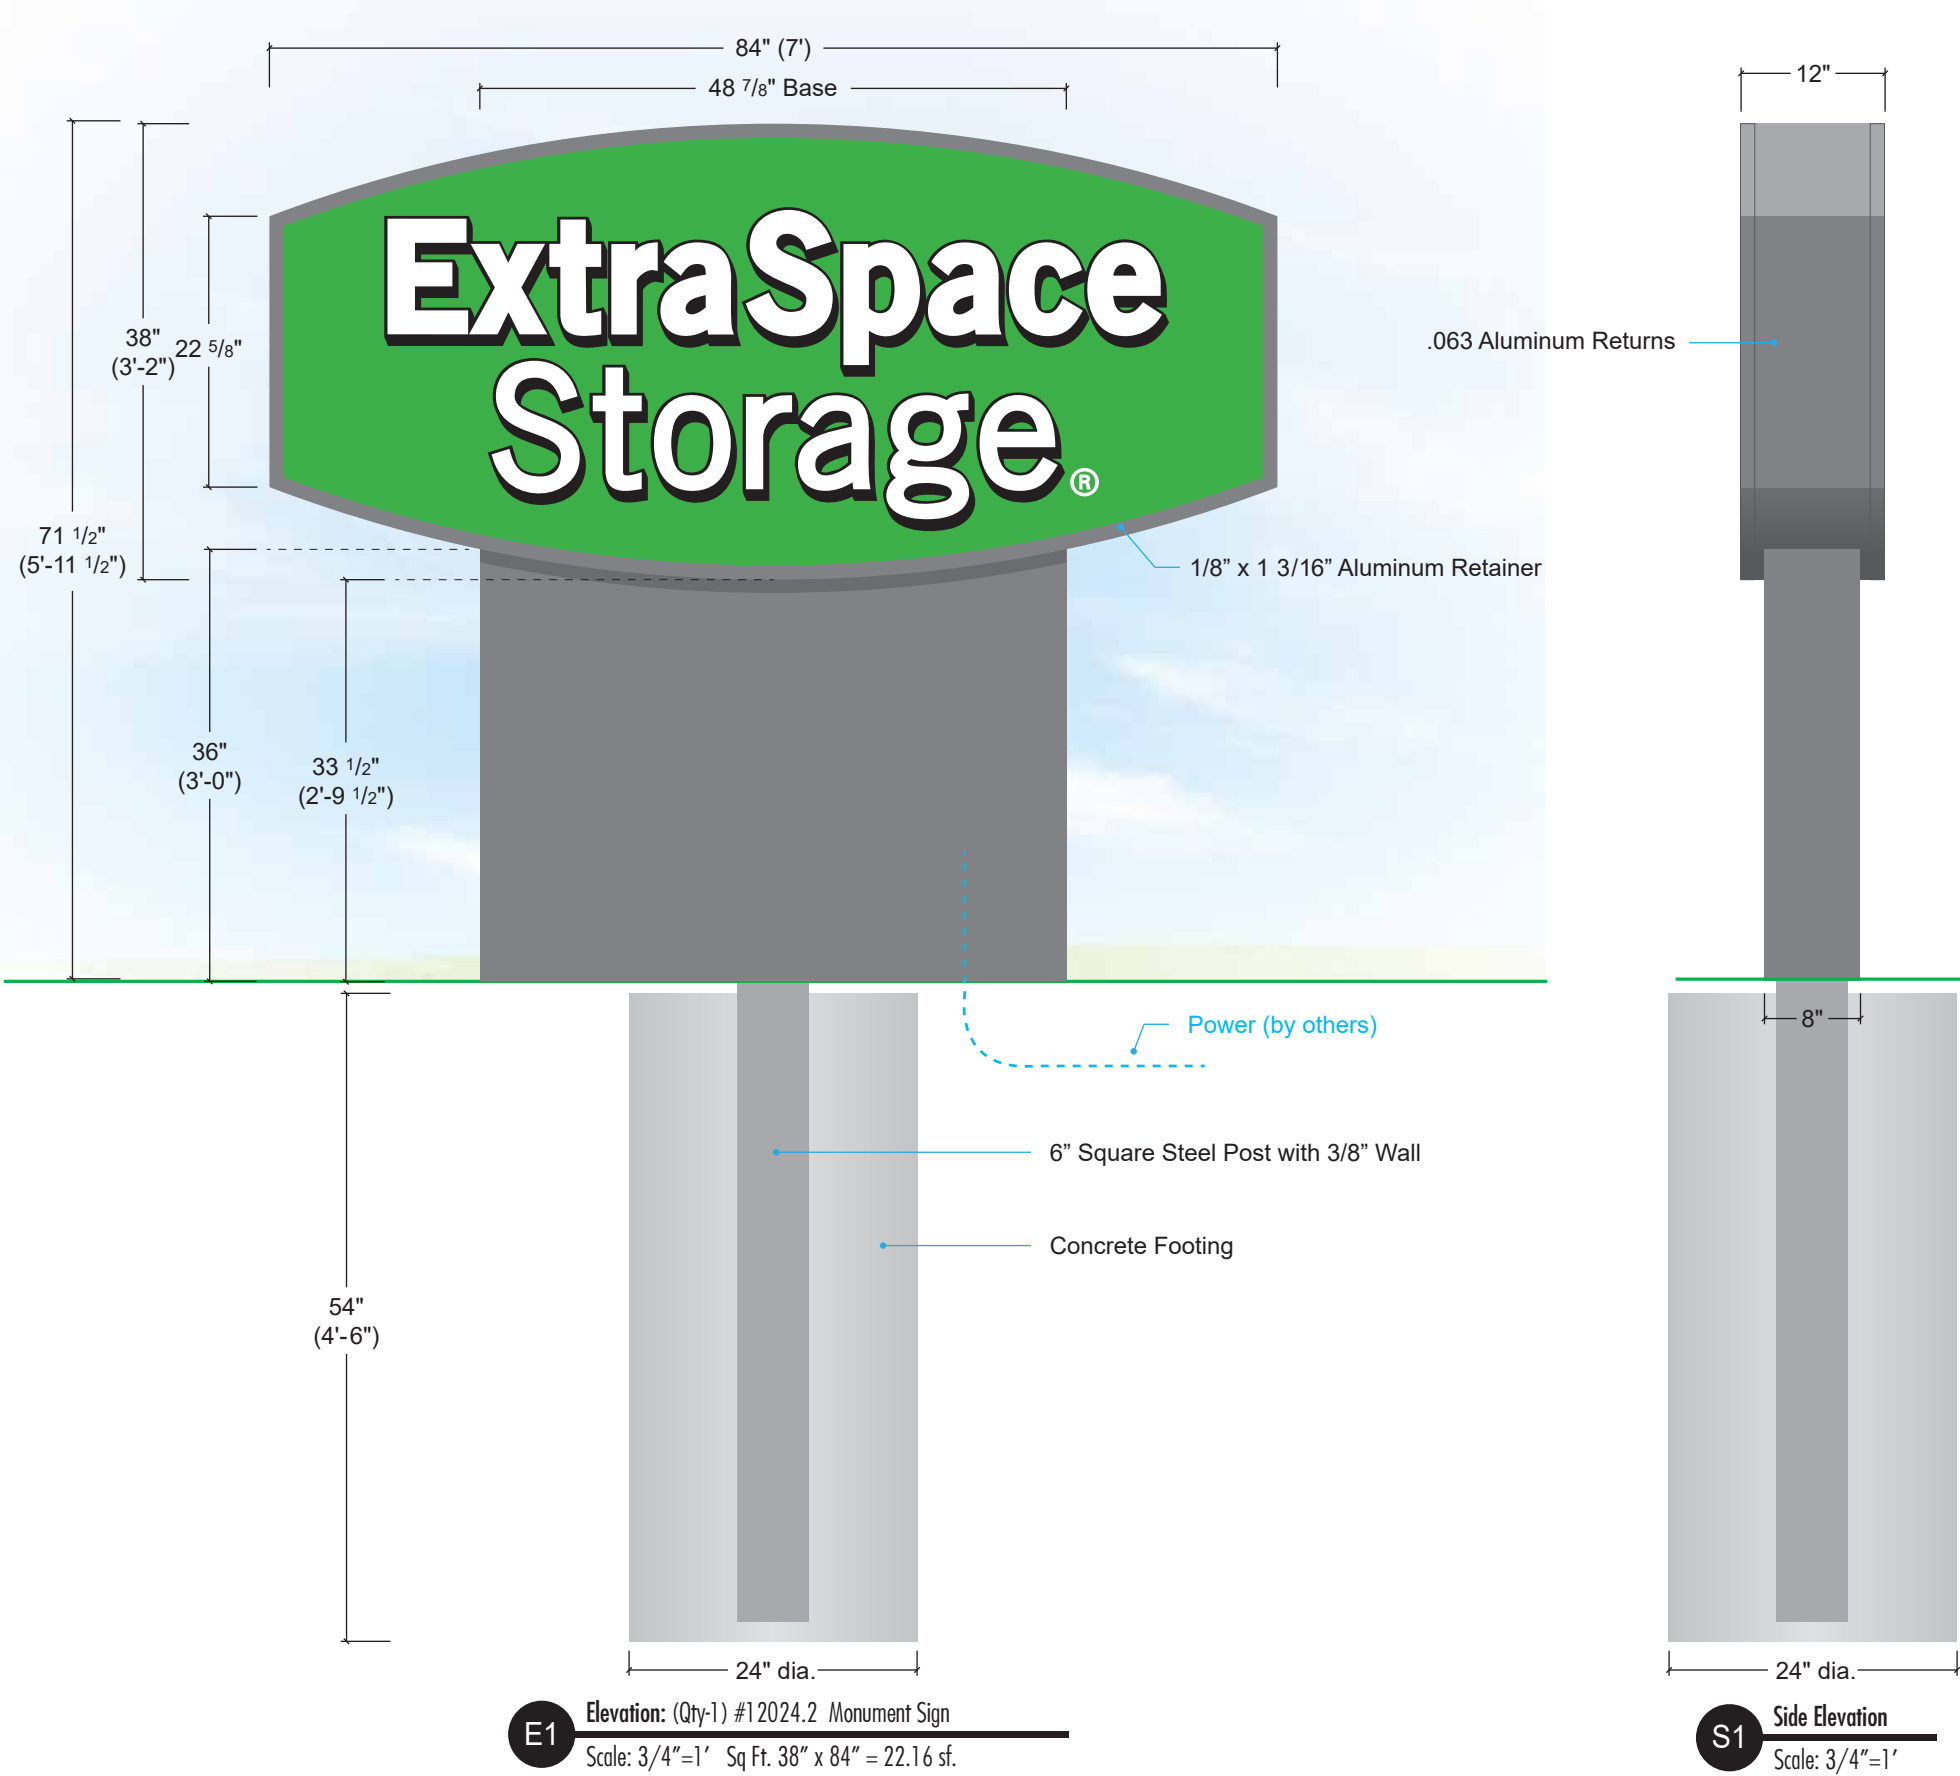

- Description:**
(Qty-1) Double sided, internally illuminated monument sign.
- 3/16 Lexan faces with vinyl graphics (see color specs.)
- Custom shaped aluminum fabricated cabinet with 1 3/16" retainer.
- Cabinet to have internal LED lighting system with power supplies.
- Aluminum fabricated base.
- Internal 6" square steel post direct buried with concrete footing.
- Logo/Typeface:**
Logo supplied.
- Colors:**
Faces: - 3/16" White Lexan
Cabinet/Retainer: - Painted to match SW 7067 City Scape
Base: - Painted to match SW 7067 City Scape
Face Vinyl: - Arlon 22 Black Vinyl
- Arlon 106 Brilliant Green translucent vinyl
LEDs - White
- Installation:**
By ViewPoint / Power (by others)
This sign is intended to be installed in accordance with the requirements of Article 600 of the National Electrical Code (NEC) and/or other applicable Local Electrical Codes (LEC).
This includes proper grounding and bonding of the sign.